






Proposed Sons of Rest Elevation A

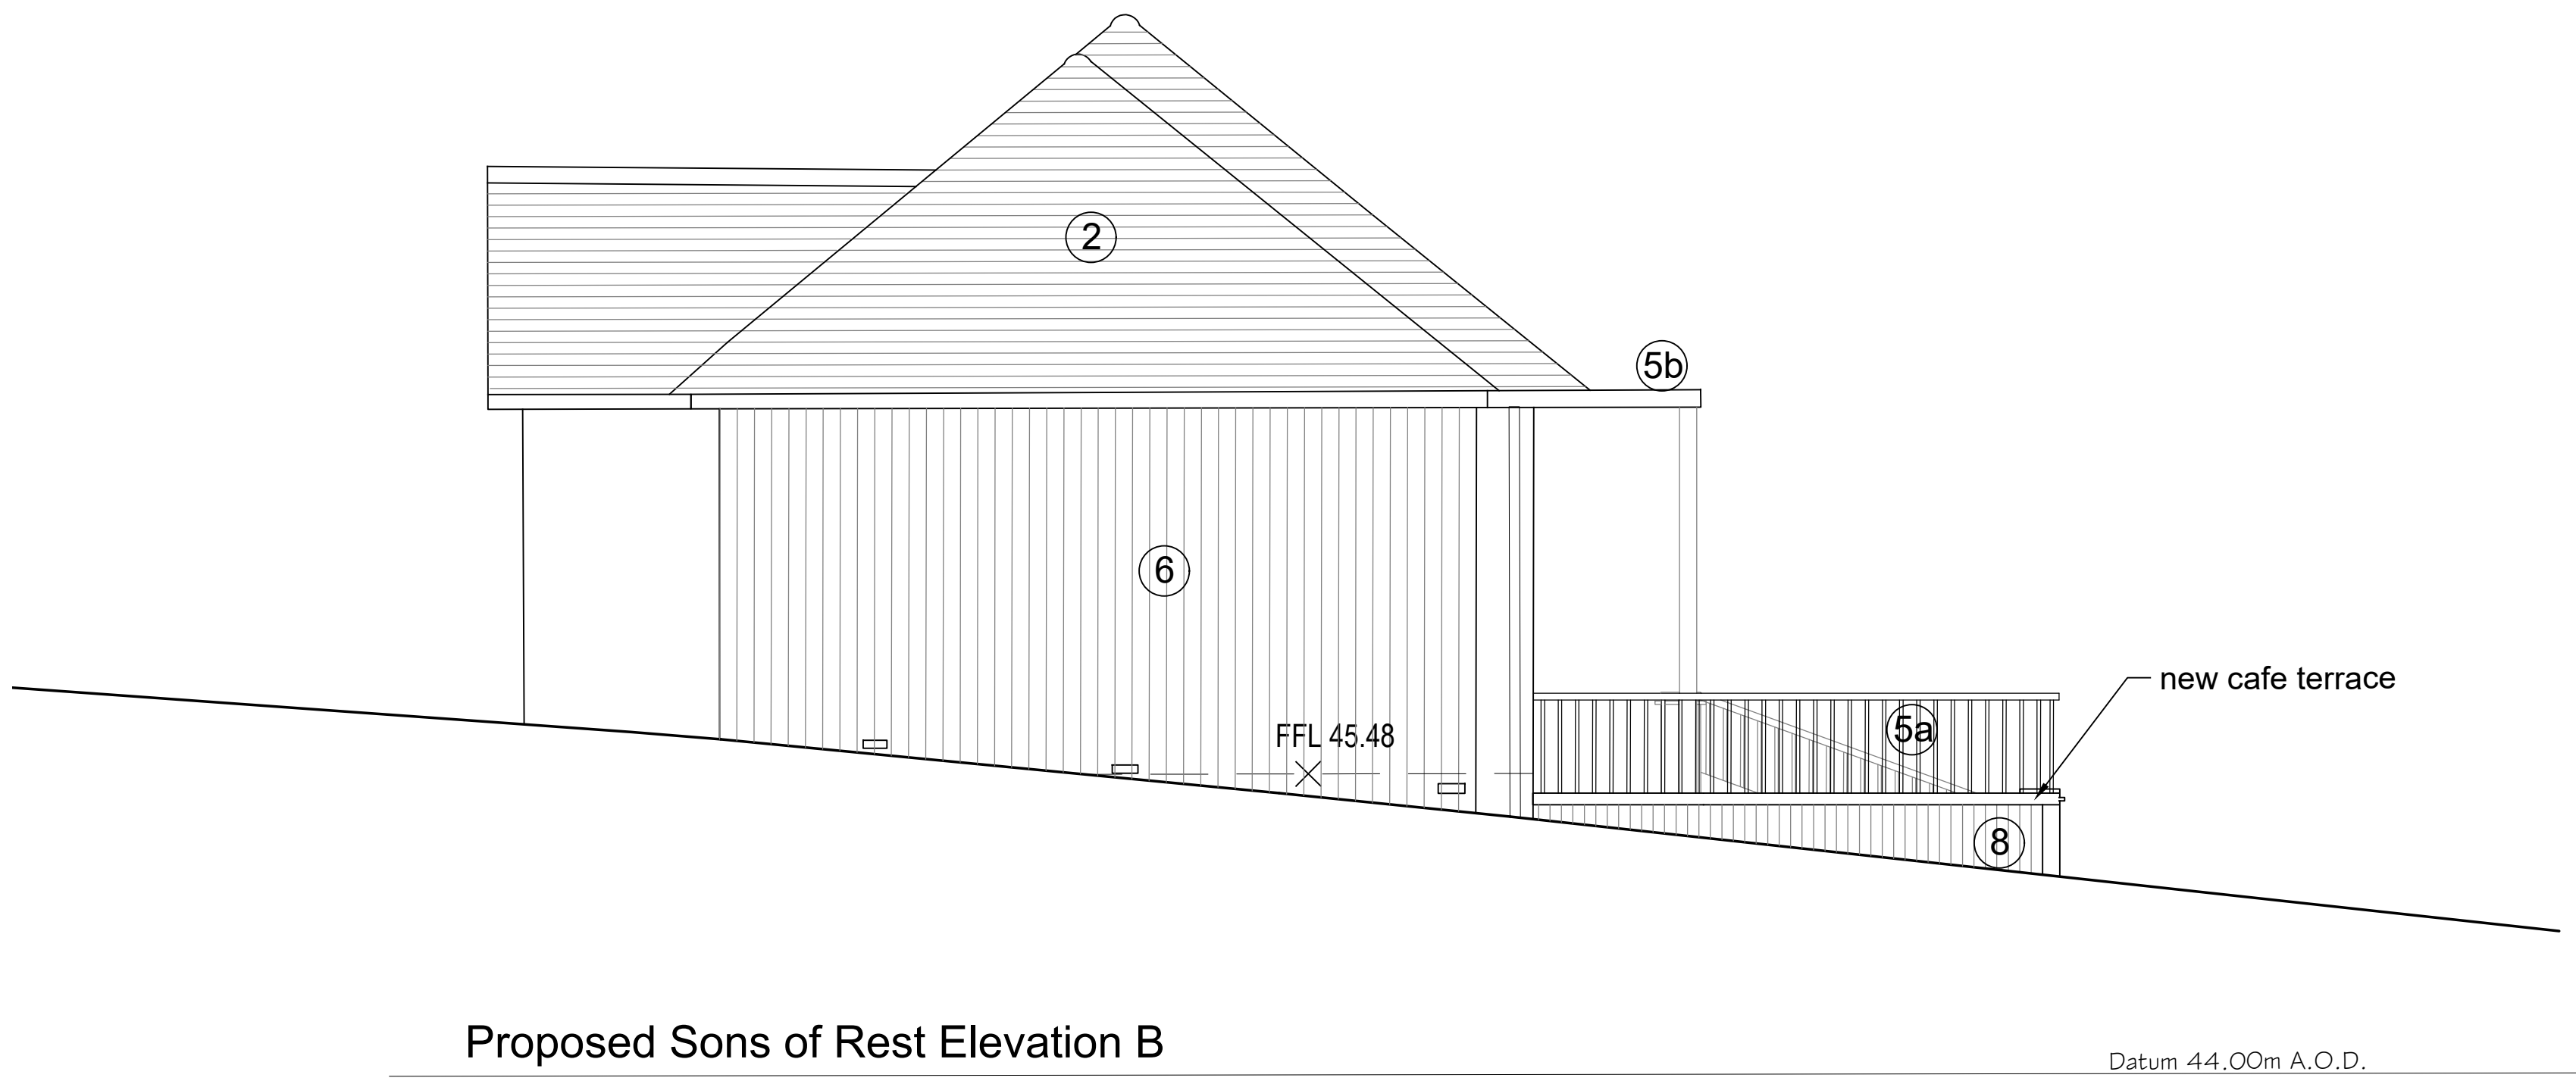


Proposed Sons of Rest Elevation B

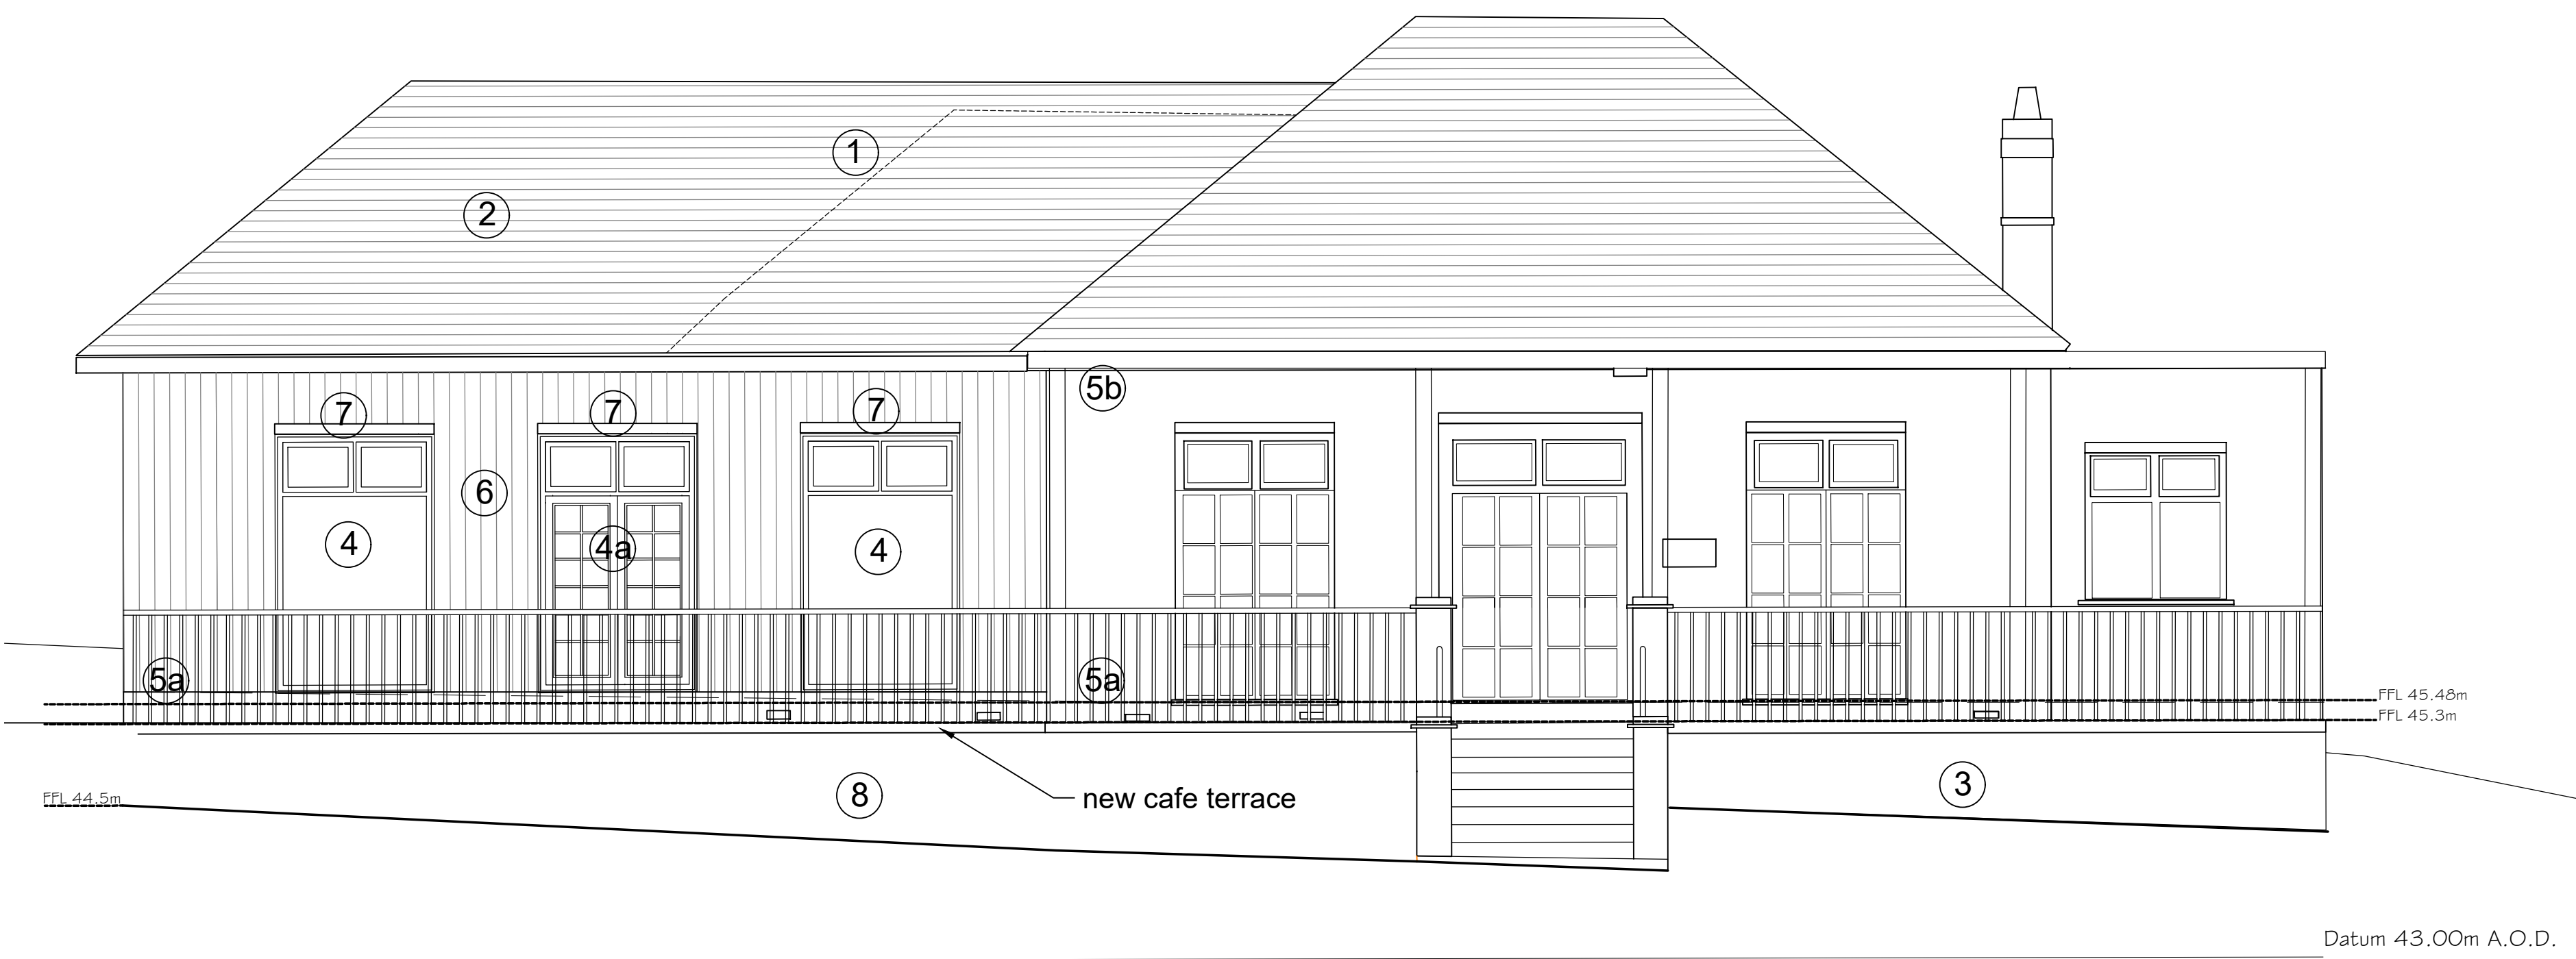

Proposed Sons of Rest Elevation C

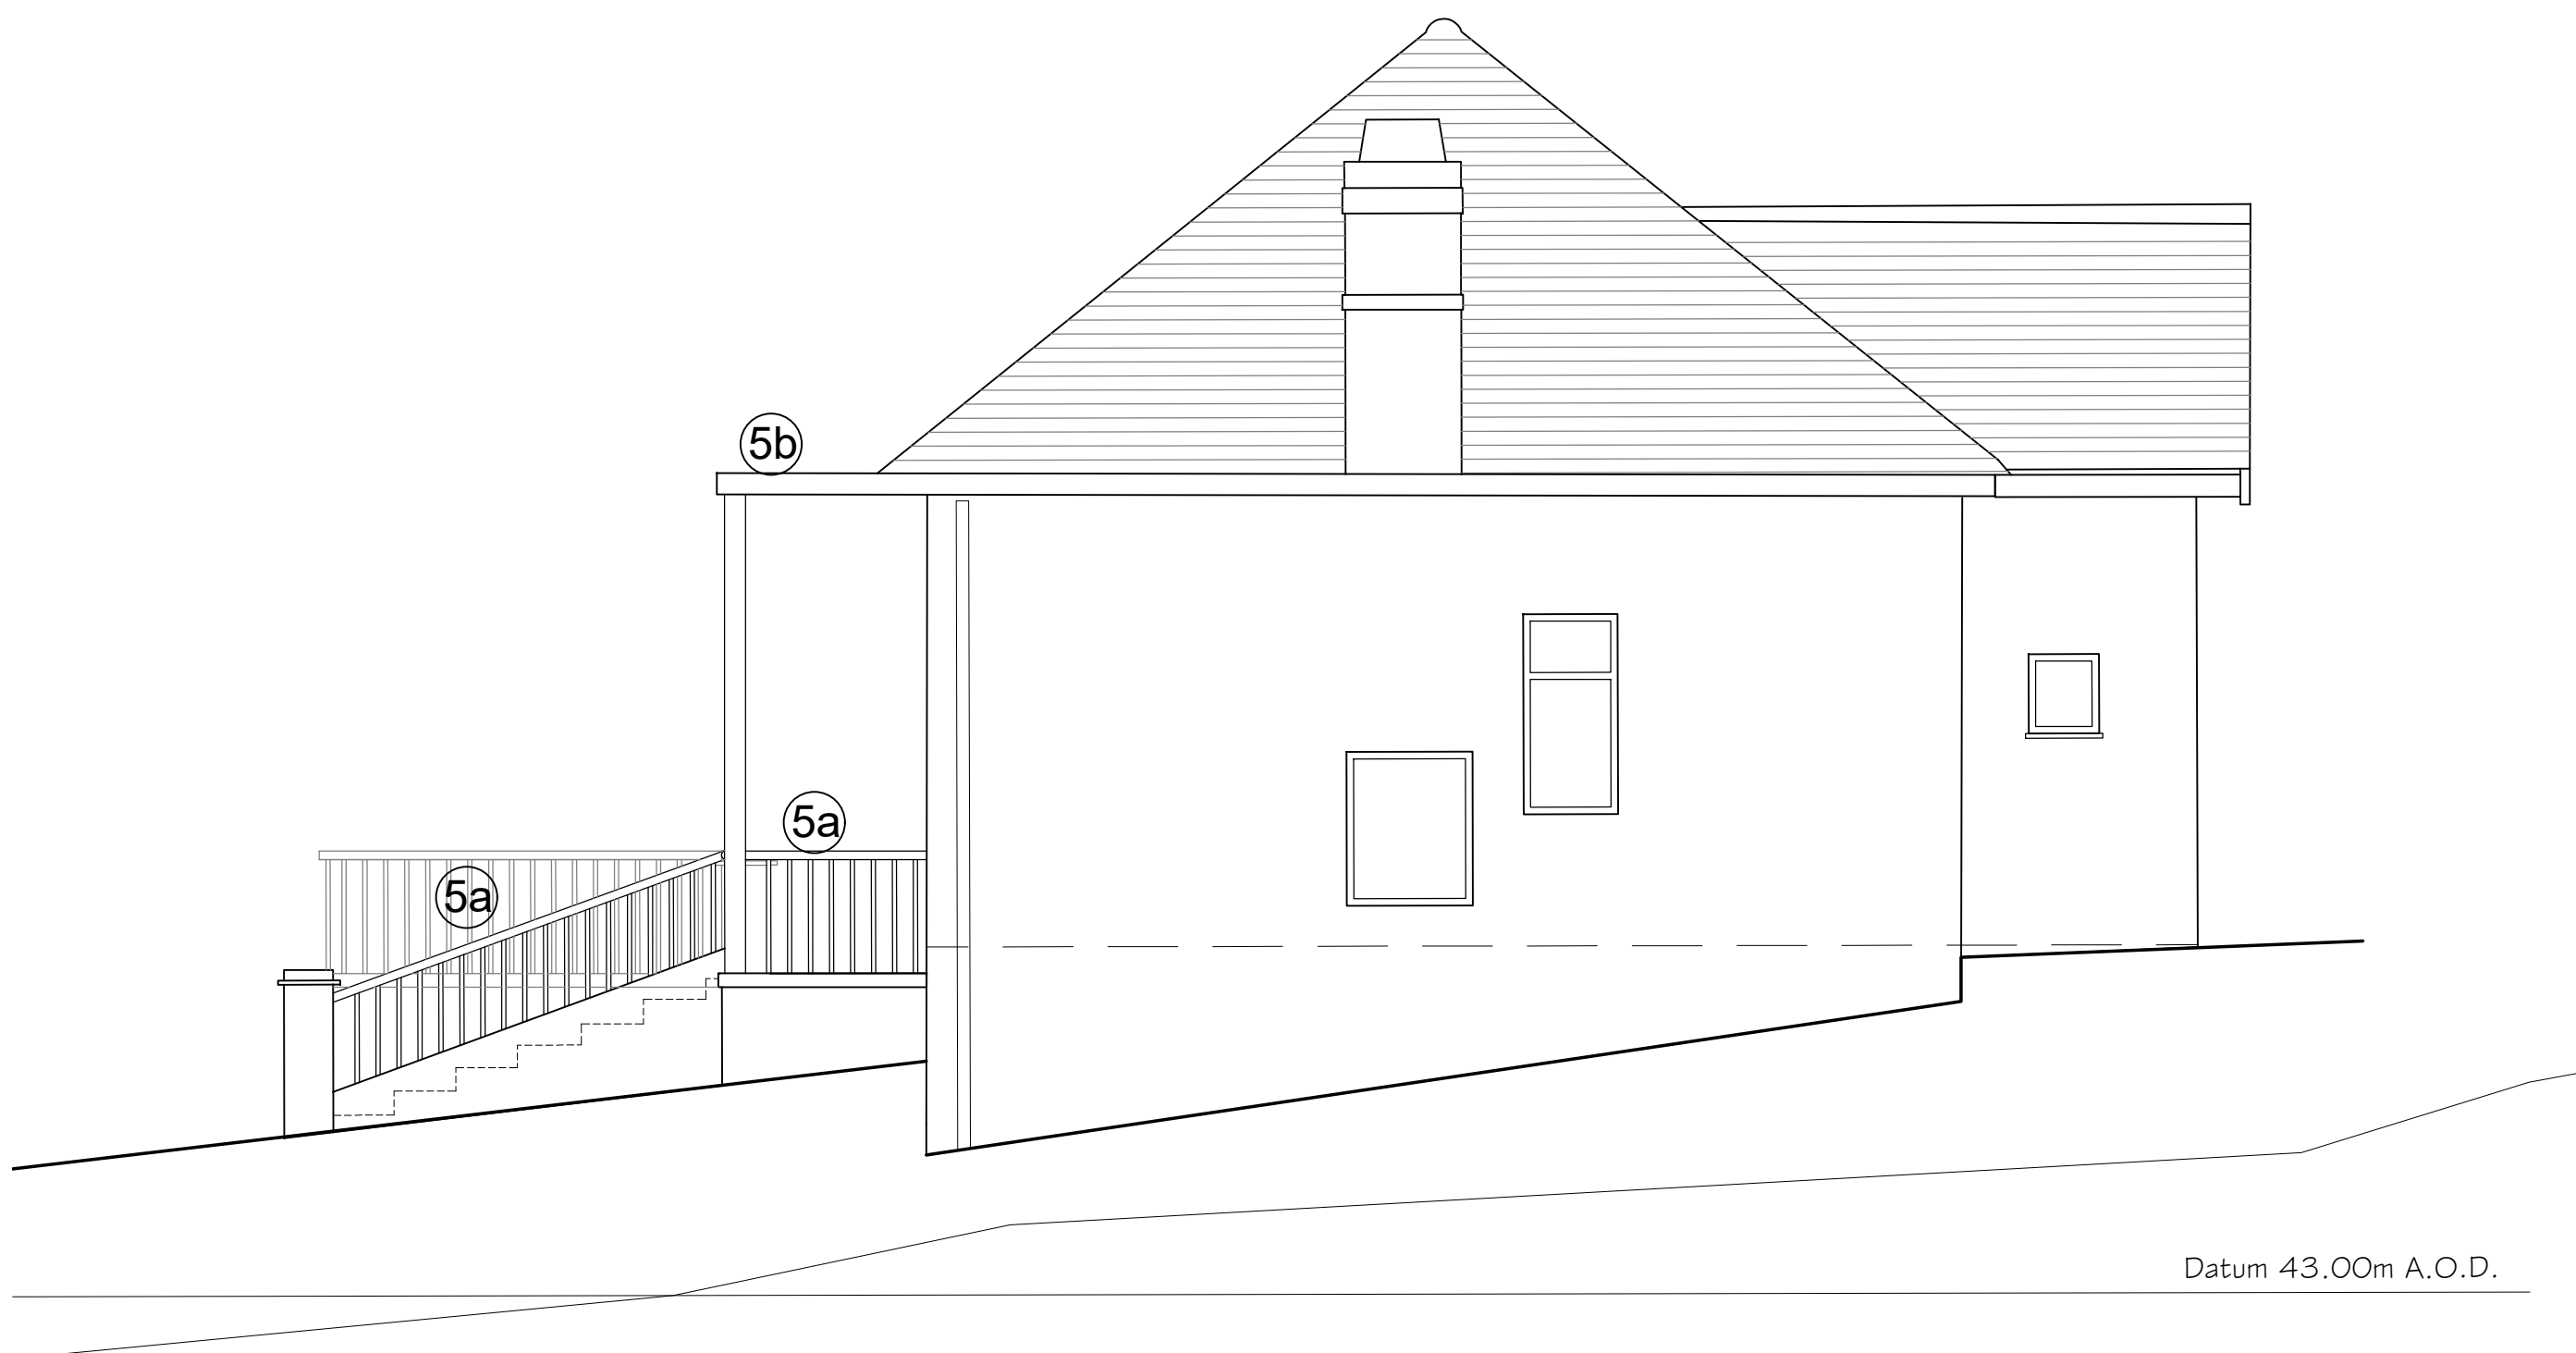

Proposed Sons of Rest Elevation D

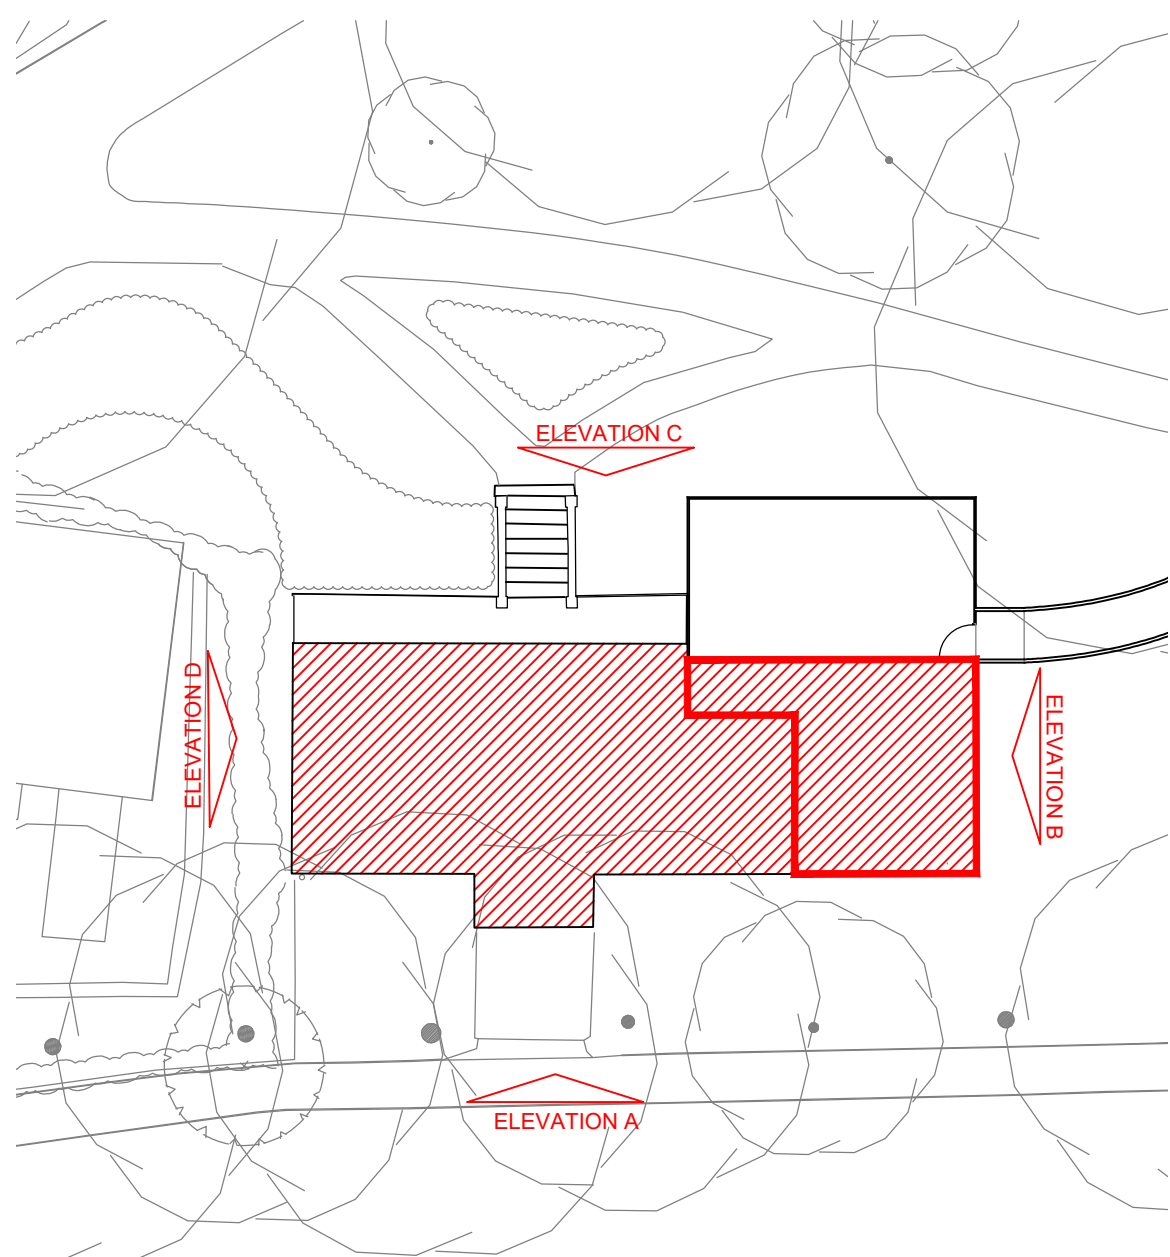

Keyplan NTS

KEY OF PROPOSED MATERIALS

- 1 OUTLINE OF EXISTING ROOF
- 2 ROOF TILES TO MATCH EXISTING
- 3 RETAIN EXISTING BRICK PLINTH
- 4 POWDER COATED ALUMINIUM WINDOW FRAMES (WITH OPENABLE TOP VENTS)
- 4a POWDER COATED ALUMINIUM DOUBLE DOORS
- 5a METAL BALUSTRADE
- 5b METAL SLATTED COVERING OVER VERANDAH
- 6 TIMBER CLADDING
- 7 EXTERNAL ROLLER SHUTTERS (to all new external windows & doors)
- 8 NEW BRICK PLINTH TO MATCH EXISTING